


APPROVED			
CUSTOMER SIGNATURE			
DATE			
REV. K	DATE 22-09-13	DESCRIPTION DOOR NOTE REMOVED	BY CR



EXISTING DRAINAGE LINE
CONNECTING TO EXISTING SEPTIC TANK

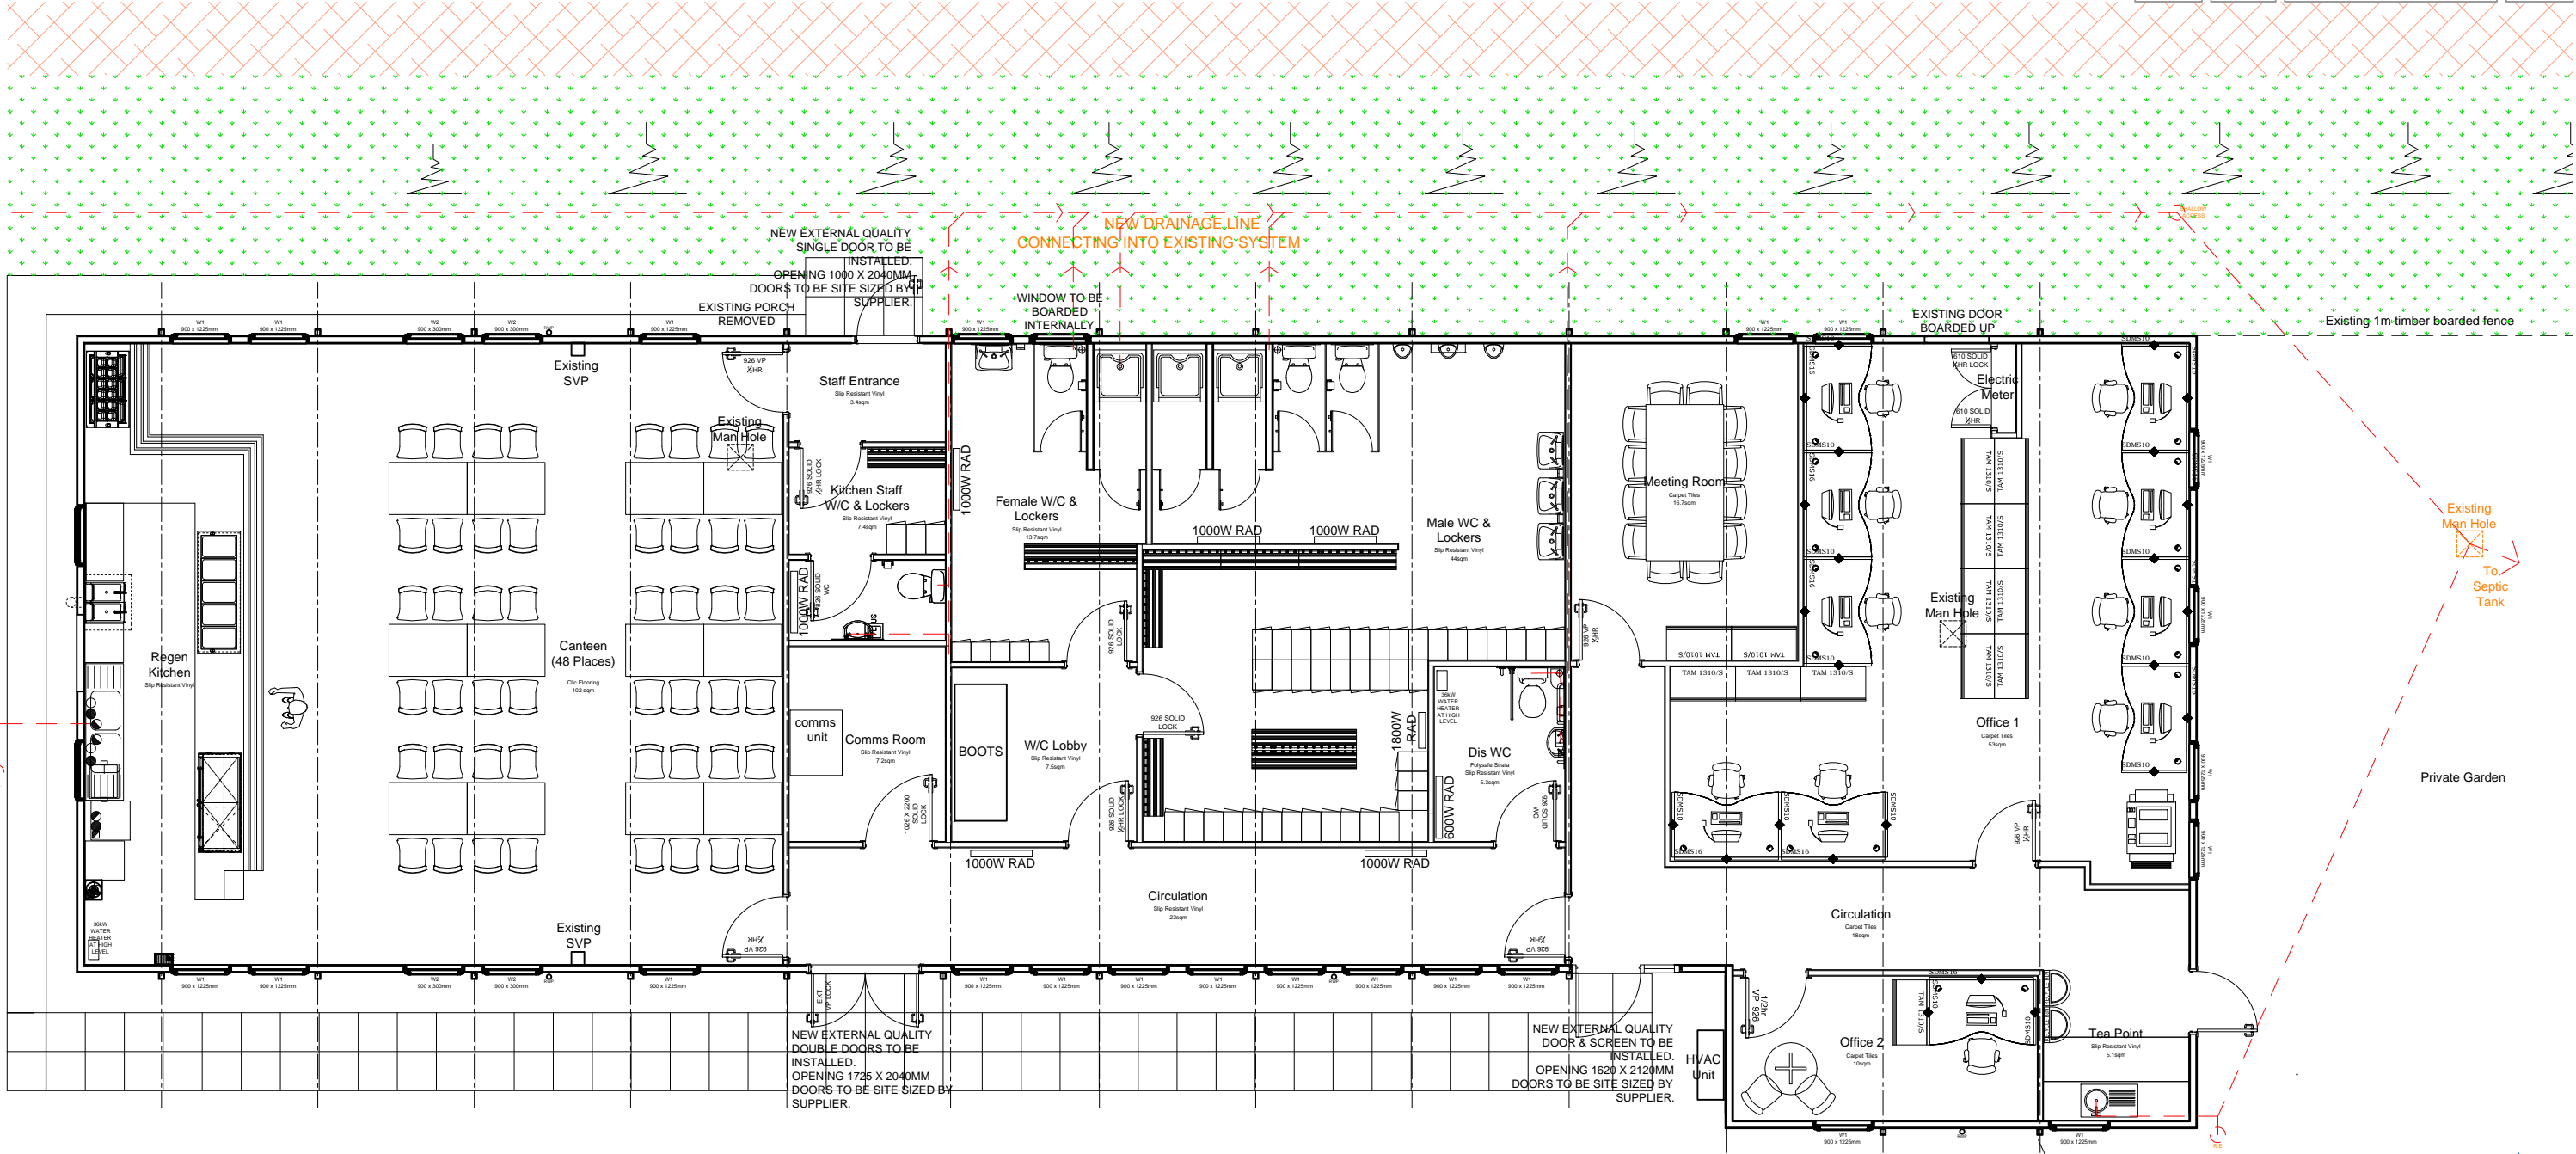

PROJECT TITLE PROPOSED TEMPORARY SITE ACCOMMODATION FOR DAMISH GARTHS VOE SELLANESS, SHETLAND		
DRAWING TITLE PROPOSED FLOOR PLAN		
SCALE 1:100 @ A3	DRAWN BY CLAIRE RITCHIE	DATE MAY 2013
JOB NO. SRS 543	DRAWING NO. 002	REVISION K