


Please note: This floor plan is not to scale and should only be used to give an approximate guide to the property layout

### Vart Hjem, 3 St Magnus Street, Ground Floor



Please note: This floor plan is not to scale and should only be used to give an approximate guide to the property layout

### Vart Hjem, 3 St Magnus Street, First Floor

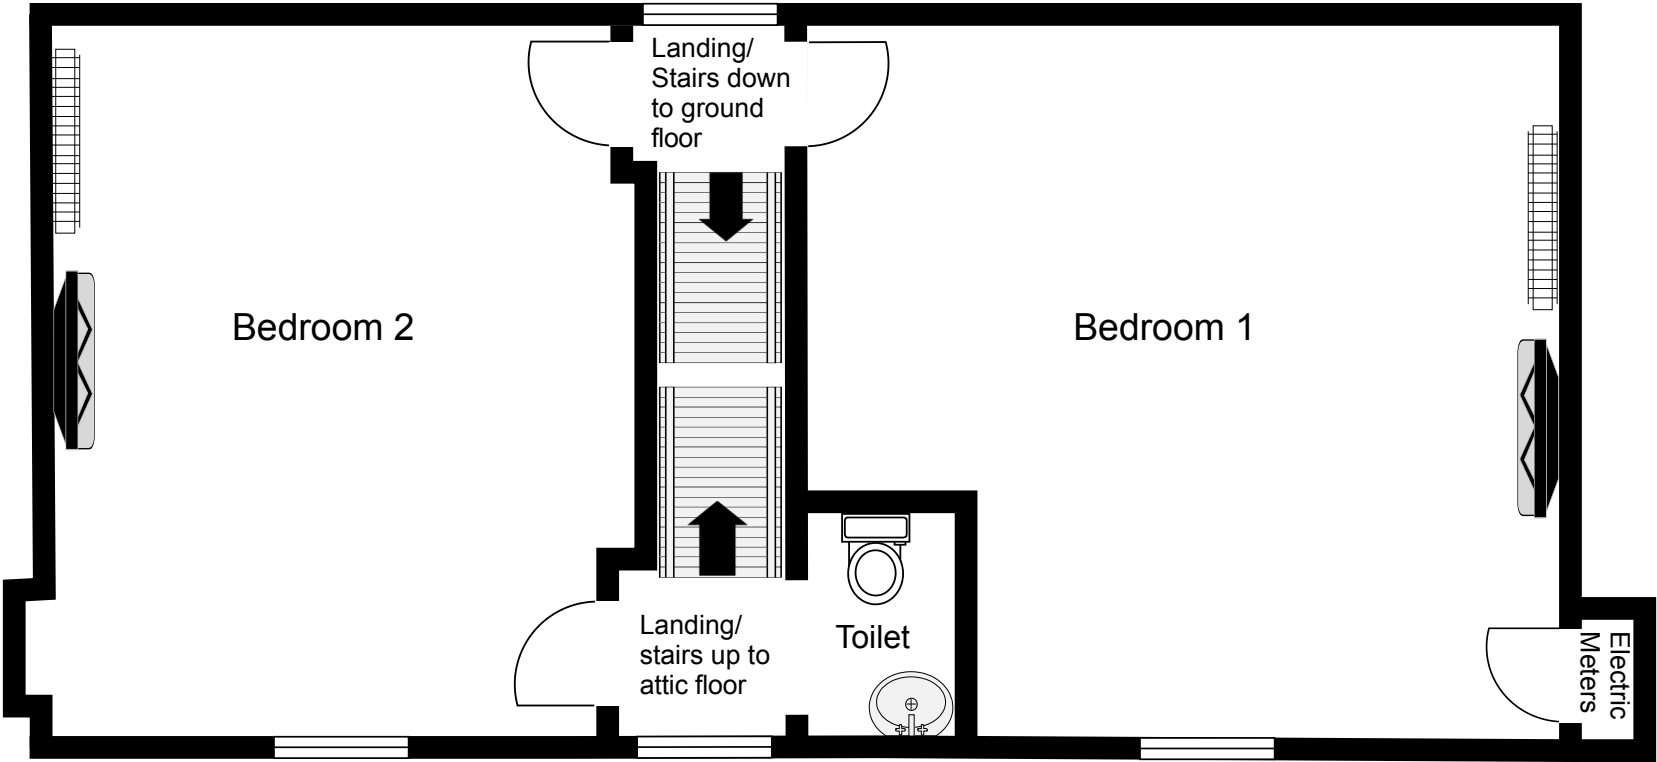

Please note: This floor plan is not to scale and should only be used to give an approximate guide to the property layout

Vart Hjem, 3 St Magnus Street, Attic Floor

